


PROFIL NR.	1500	2000	2500	3000	3500	4000	4500
HOR. KURV.							
BREDEUTV.							
TVERRFALL (1‰ = 2 mm)							
— H.kj.b.k.							
— V.kj.b.k.							
PROFIL H.							
TERRENG H.							
OVERBYGN.T.							

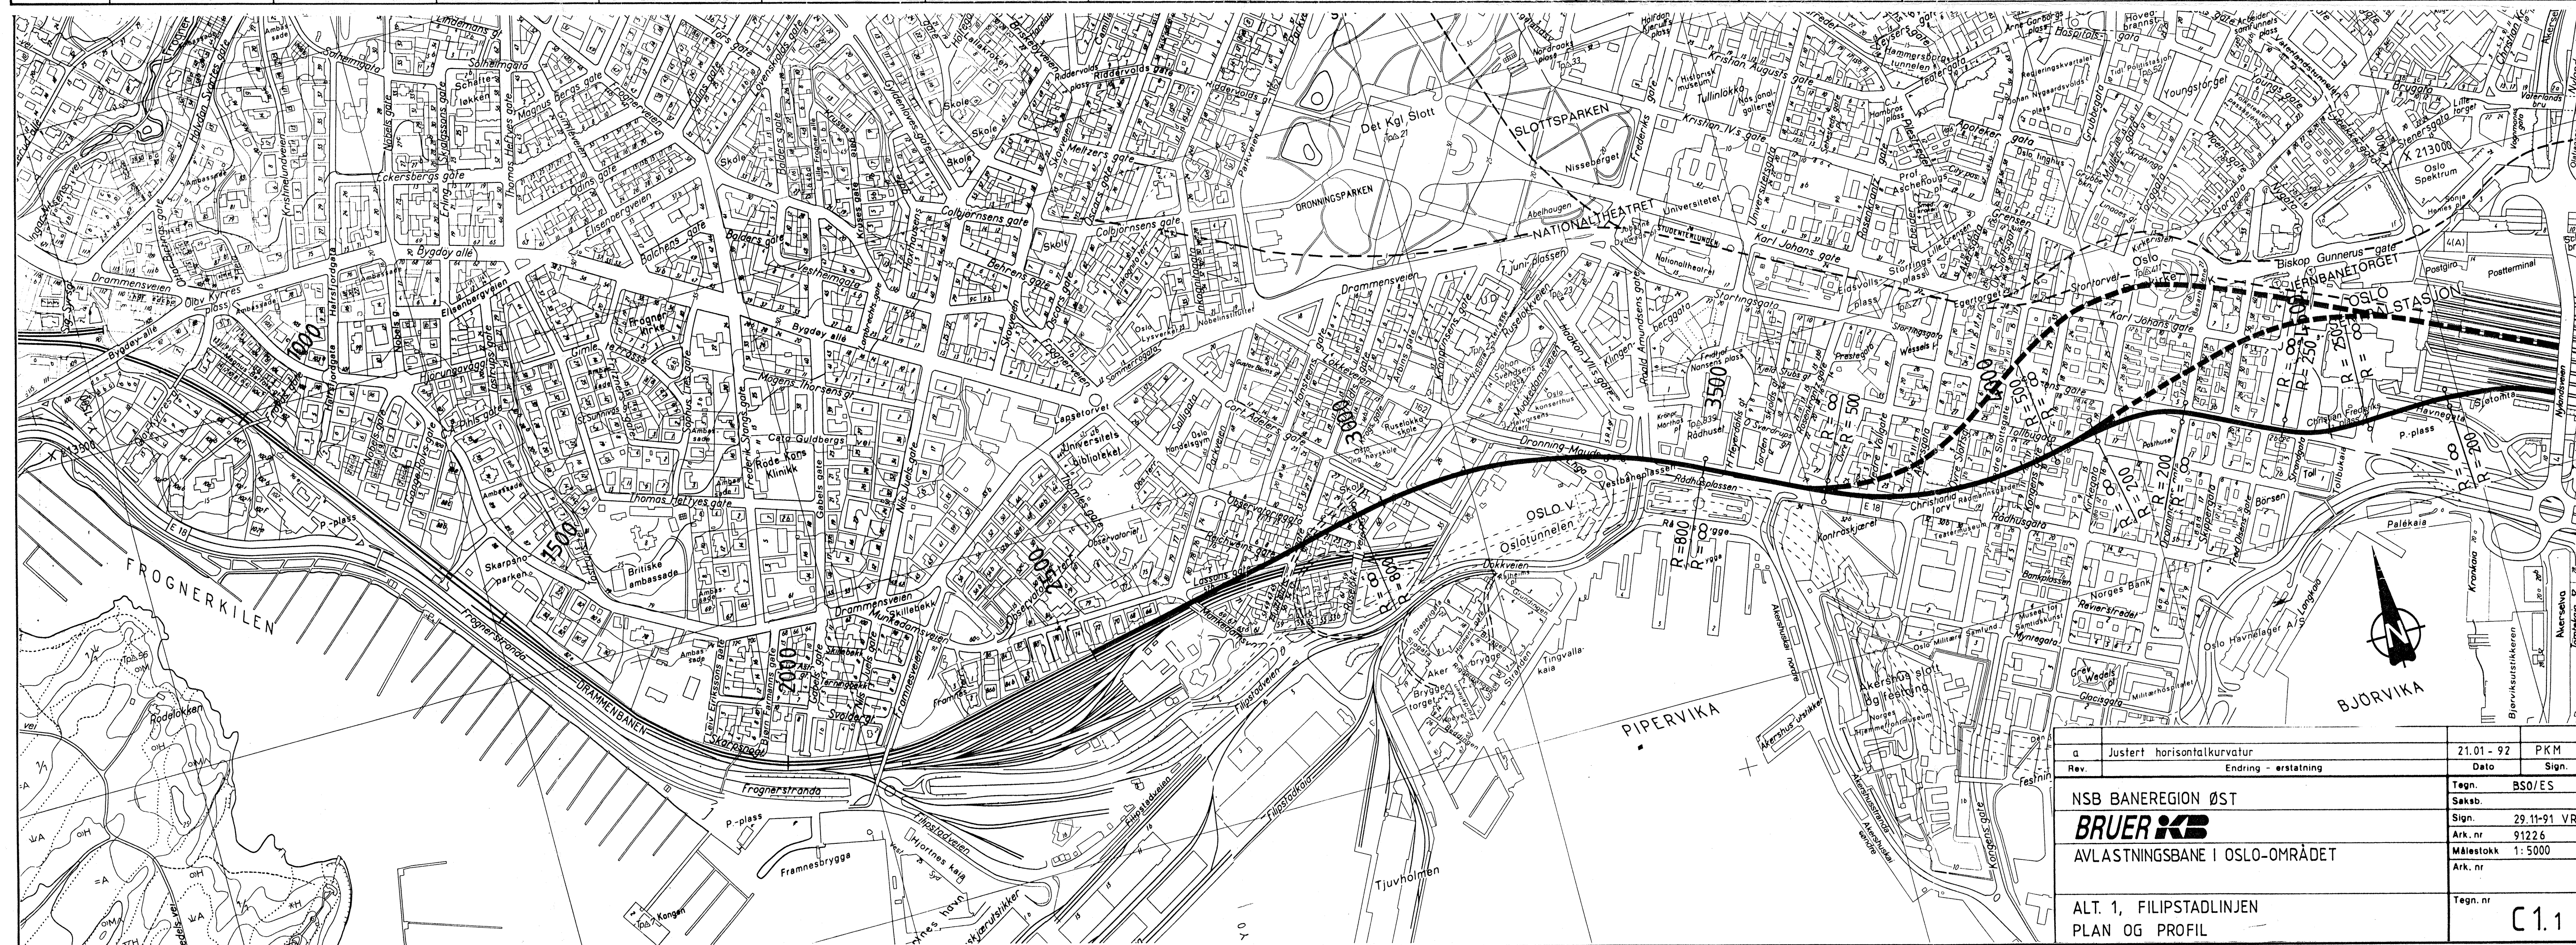

a	Justert horisontalkurvatur	21.01 - 92	PKM
Rev.	Endring - avstating	Dato	Sign.
NSB BANEREGION ØST			
Tegn. BSO/ES			
Saksb. Bruer			
Sign. 29.11.91 VR			
Ark. nr. 91226			
Målestokk 1:5000			
Ark. nr.			
Tegn. nr.			
ALT. 1, FILIPSTADLINJEN PLAN OG PROFIL			
			C1.1