


PROFIL NR. 2500	3000	3500	4000	4500	5000	5500	6000
HOR. KURV.							
BREDDEUTV.							
TVERRFALL (1‰ = 2 mm)							
— H.kj.b.k.							
— V.kj.b.k.							
PROFIL H.							
TERRENG H.							
OVERBYGN.T.							

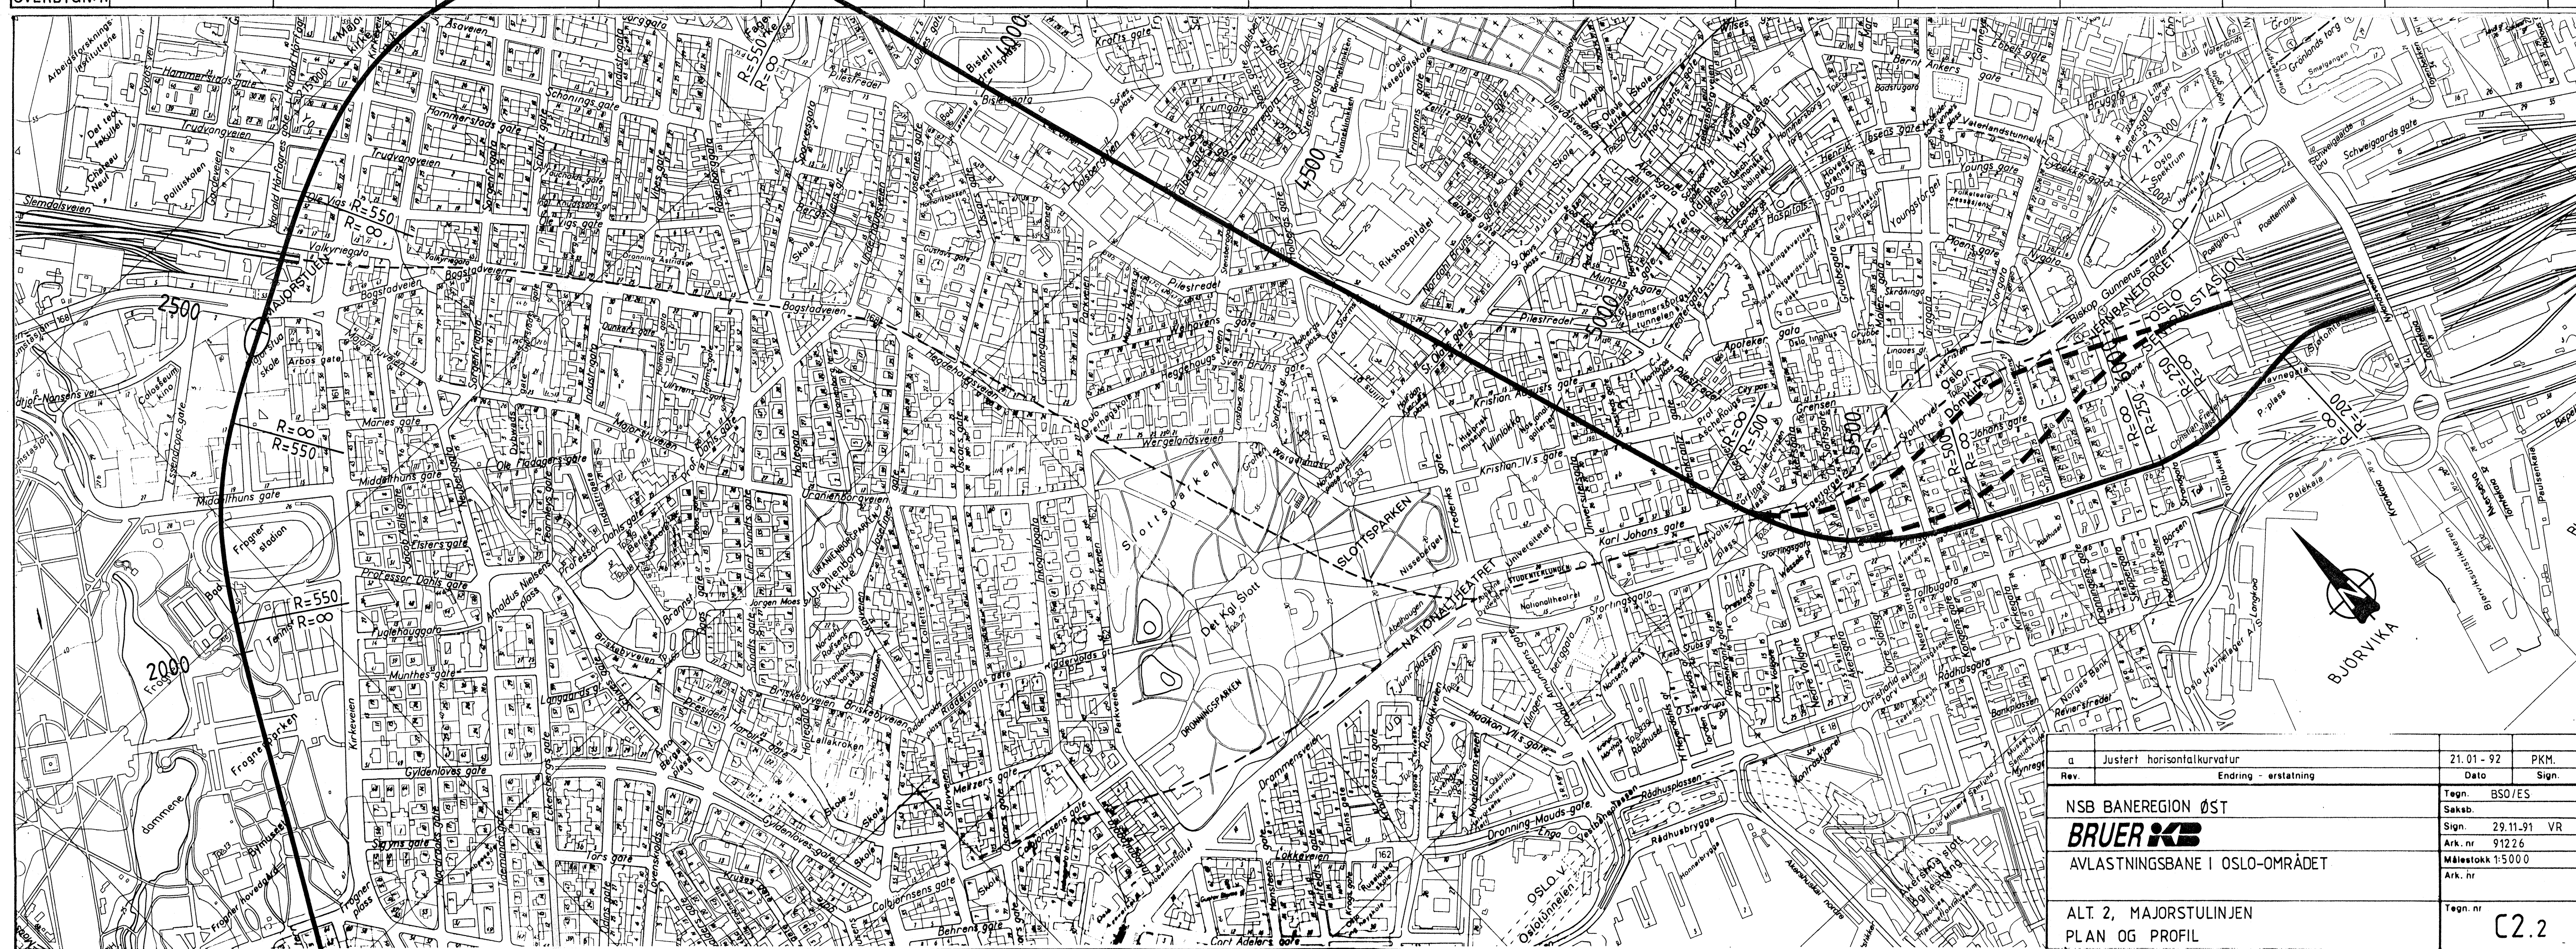

a	Justert horisontalkurvatur	21.01 - 92	PKM
Rev.	Endring - erstatning	Dato	Sign.
NSB BANEREGION ØST		Tegn.	BSO/ES
BRUER KB		Saksb.	
AVLASTNINGSBANE I OSLO-OMRÅDET		Sign.	29.11.91 VR
		Ark. nr.	91226
		Målestokk	1:5000
		Ark. nr.	
ALT 2, MAJORSTULINJEN		Tegn. nr.	C2.2
PLAN OG PROFIL			