


|                      |      |      |      |      |      |      |      |      |
|----------------------|------|------|------|------|------|------|------|------|
| PROFIL NR.           | 2500 | 3000 | 3500 | 4000 | 4500 | 5000 | 5500 | 6000 |
| HOR. KURV.           |      |      |      |      |      |      |      |      |
| BREDEUTV.            |      |      |      |      |      |      |      |      |
| TVERRFALL (1% = 2mm) |      |      |      |      |      |      |      |      |
| — H.kj.b.k.          |      |      |      |      |      |      |      |      |
| — V.kj.b.k.          |      |      |      |      |      |      |      |      |
| PROFIL H.            |      |      |      |      |      |      |      |      |
| TERRENG H.           |      |      |      |      |      |      |      |      |
| OVERBYGN.T.          |      |      |      |      |      |      |      |      |

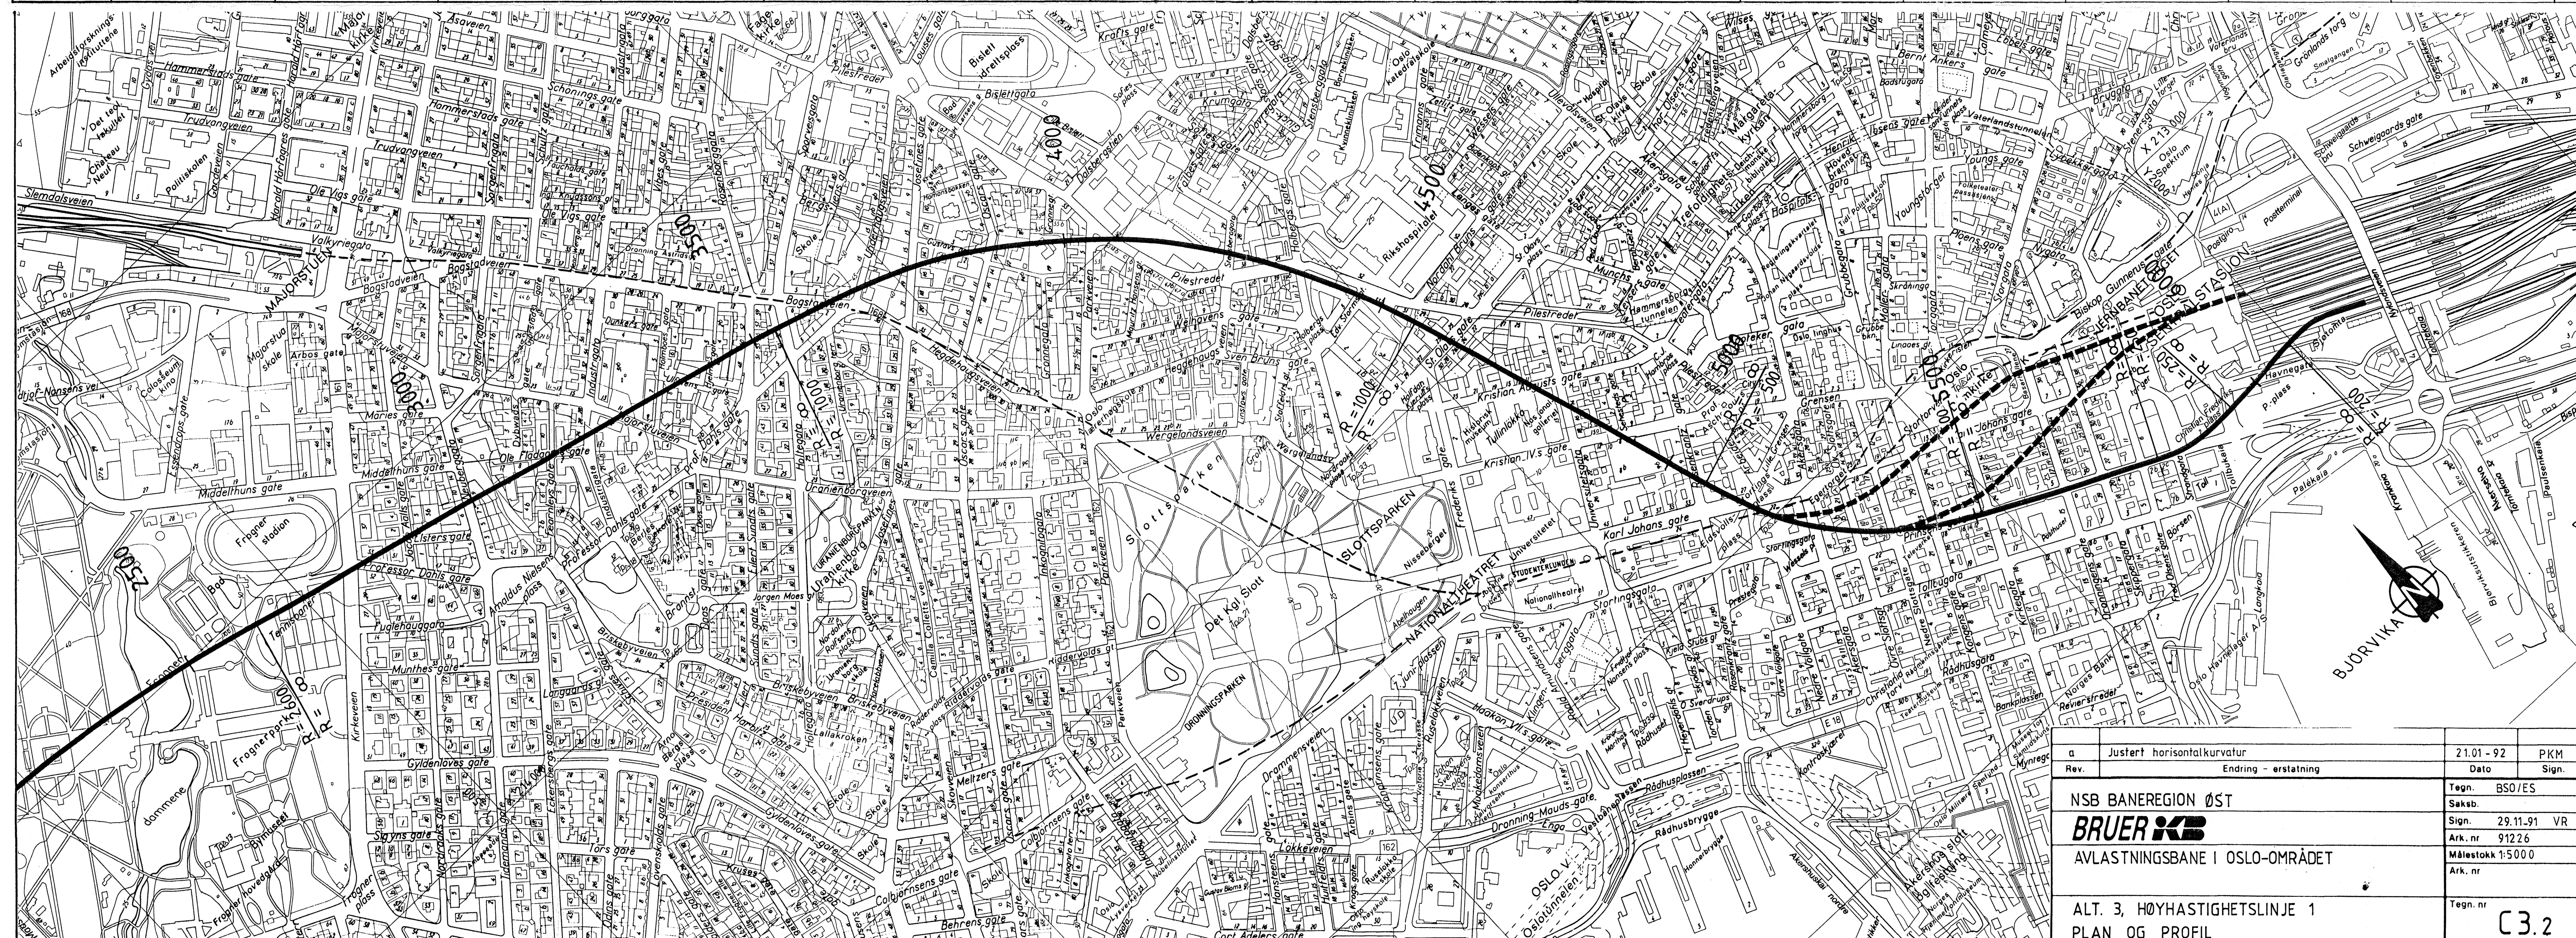

|                                |                            |                   |       |
|--------------------------------|----------------------------|-------------------|-------|
| a                              | Justert horisontalkurvatur | 21.01-92          | PKM   |
| Rev.                           | Endring - erstatning       | Dato              | Sign. |
| NSB BANEREGION ØST             |                            | Tegn. BSO/ES      |       |
| <b>BRUER</b>                   |                            | Saksb.            |       |
| AVLASTNINGSBANE I OSLO-OMRÅDET |                            | Sign. 29.11.91 VR |       |
|                                |                            | Ark. nr 91226     |       |
|                                |                            | Målestokk 1:5000  |       |
|                                |                            | Ark. nr           |       |
| ALT. 3, HØYHASTIGHETSLINJE 1   |                            | Tegn. nr          |       |
| PLAN OG PROFIL                 |                            | C3.2              |       |